


# OVERHEAD POWER LINE CLEARANCE

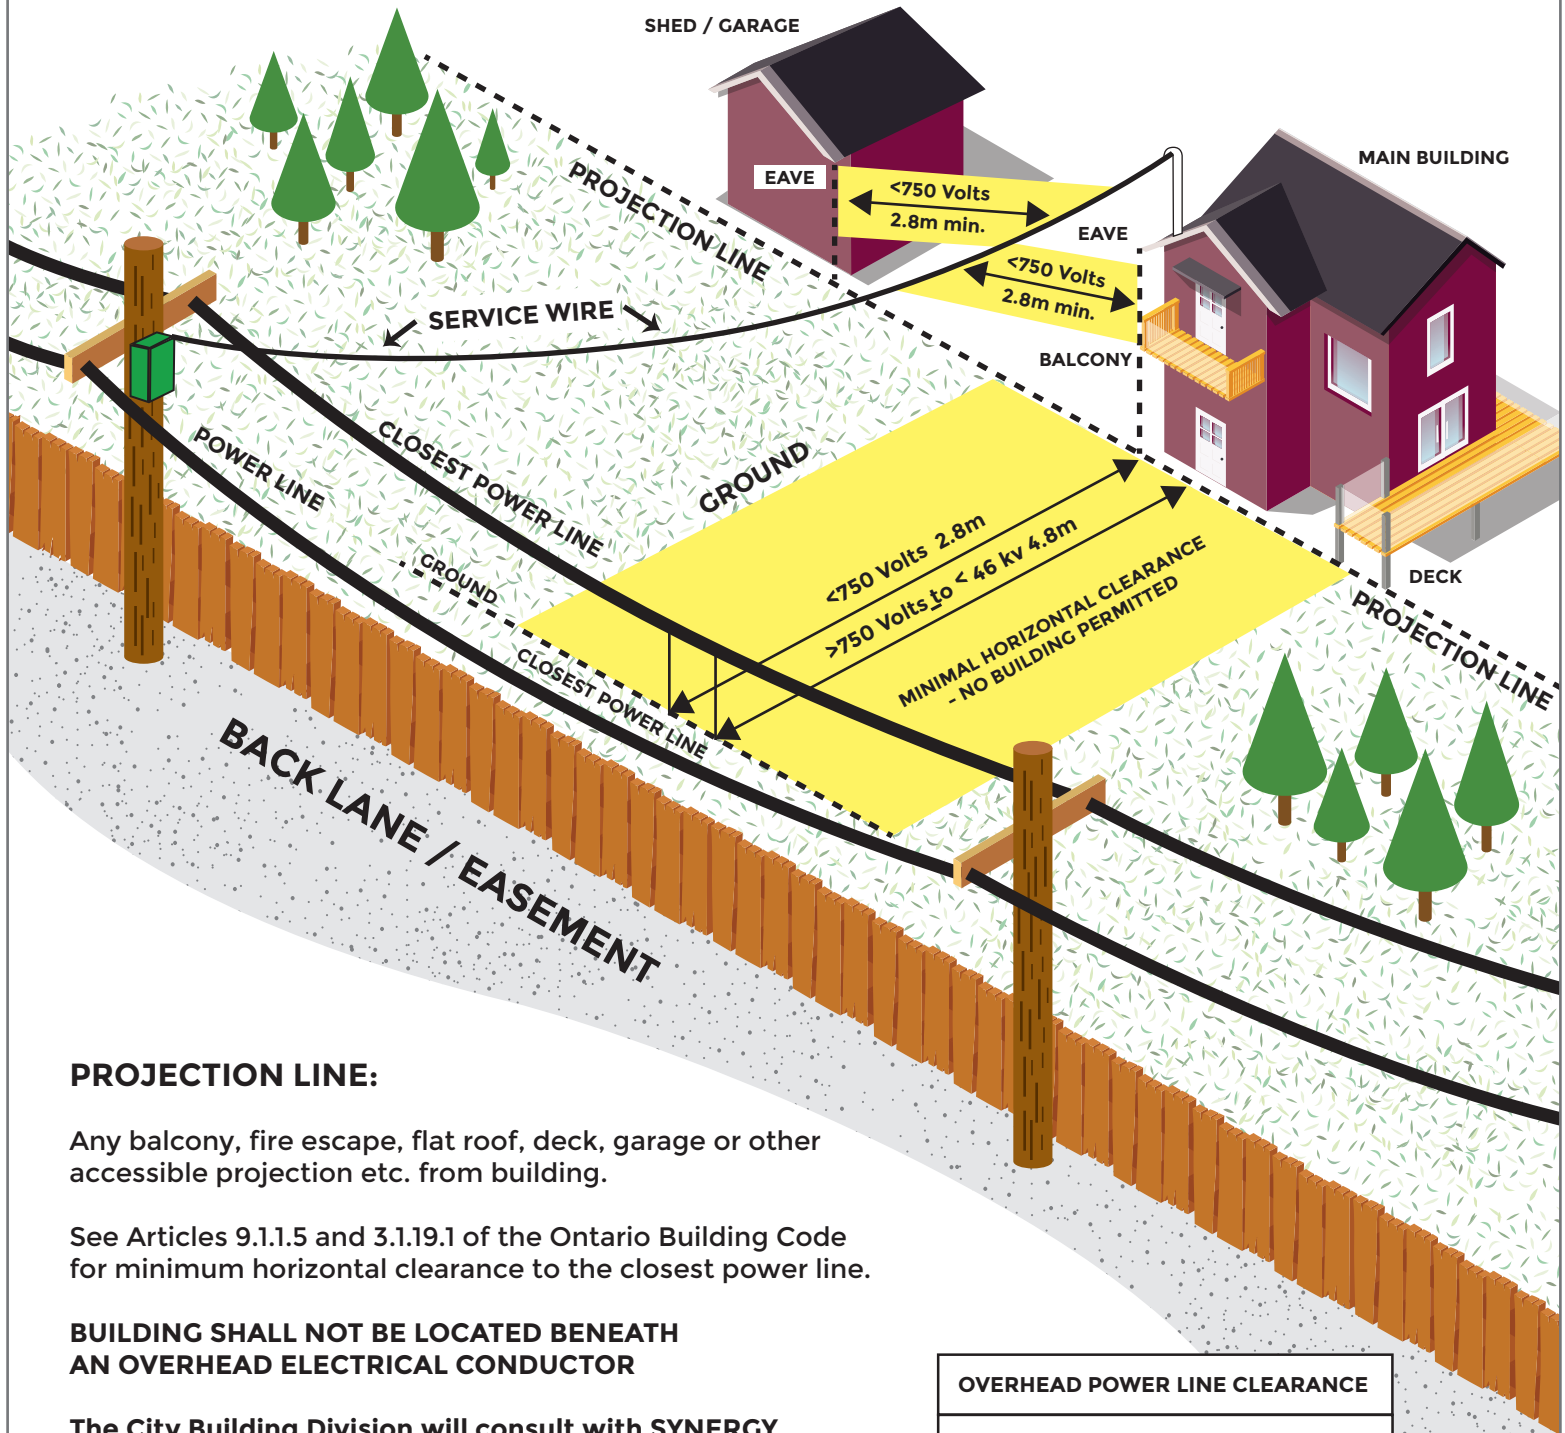

**PROJECTION LINE:**

Any balcony, fire escape, flat roof, deck, garage or other accessible projection etc. from building.

See Articles 9.1.1.5 and 3.1.19.1 of the Ontario Building Code for minimum horizontal clearance to the closest power line.

**BUILDING SHALL NOT BE LOCATED BENEATH AN OVERHEAD ELECTRICAL CONDUCTOR**

The City Building Division will consult with SYNERGY NORTH concerning ownership and voltage of wire.

OVERHEAD POWER LINE CLEARANCE  
 DECEMBER 2018